


1 BASEMENT FLOOR PLAN
SCALE: 3/16" = 1'-0"

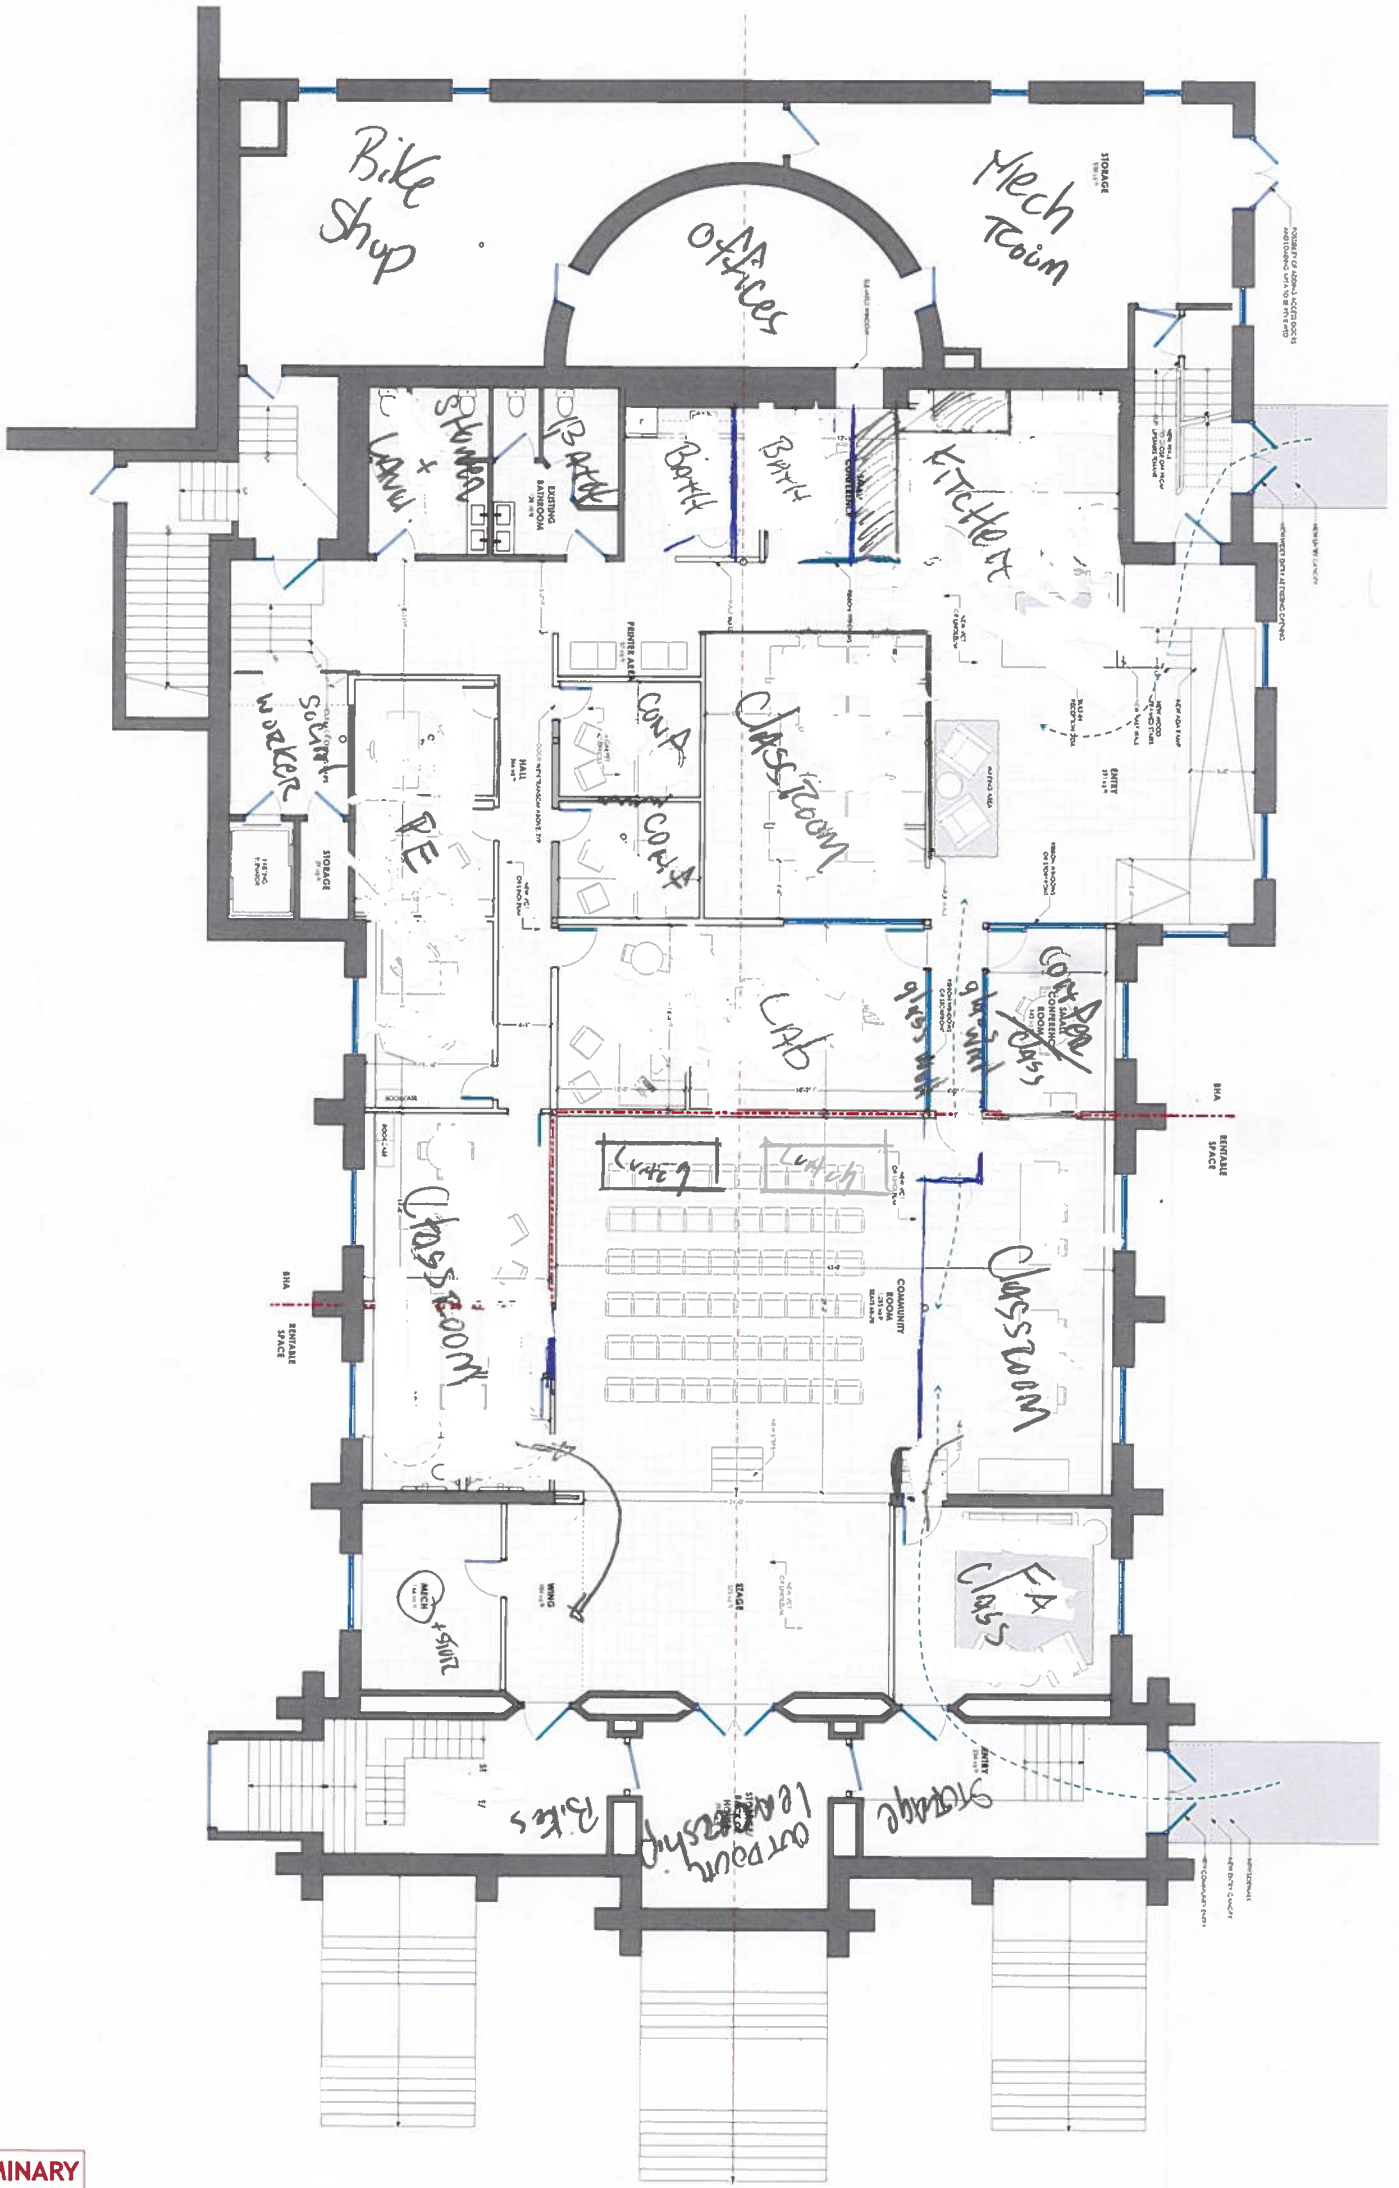

PRELIMINARY
NOT FOR CONSTRUCTION

30R PLANS
A-101

ST ANDRES CHURCH MY
PLACE TEEN CENTER
Biddeford Housing Authority
73 Bacon Street Biddeford ME 04005

ARCHITECT
DESIGNER/OWNER:
Ivan Schaffer
DATE OF ISSUE:
8/14/19
PROJECT STATUS:
SD

CONSULTANT

SUBMISSIONS:		DESCRIPTION	DATE
DATE	BY		
01 - RFP	Team in Progress	Issue	

SELF FEATURES
Change Number

CHANGES THIS ISSUE:	
ID	SPECIFICATION

CALEB JOHNSON
STUDIO
110 EXCHANGE ST 2ND FLOOR, PORTLAND, ME 0410
207.283.8111
calebjohnsonstudio.com